


LEGEND	
	HISTORIC RESOURCES
	STREAMS/WETLANDS
	REQUIRED RIGHT-OF-WAY (R/W)
	DRIVEWAY EASEMENT
	PERMANENT EASEMENT
	POTENTIAL DISPLACEMENT
	EXIST. PROPERTY & R/W
	LIMITS
	EXISTING PAVEMENT
	PROPOSED PAVEMENT
	PAVED MEDIAN
	GRASSED MEDIAN
	CURB AND GUTTER
	SIDEWALK
	WALL /BARRIER
	GUARDRAIL
	CEMETERY
	SCHOOL
	CHURCH
	EXISTING TRAFFIC SIGNAL
	PROPOSED TRAFFIC SIGNAL (PENDING SIGNAL WARRANT APPROVAL)
	POTENTIAL POND

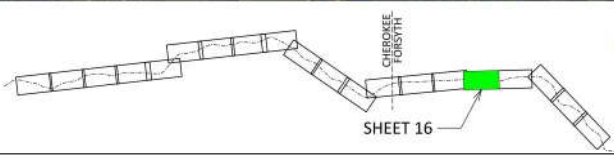

Georgia Department of Transportation




AECOM

SR20
 IMPROVEMENTS
 CANTON TO CLAXBURN


SR 20 - CORRIDOR IMPROVEMENTS
 PROPOSED ALIGNMENT

SCALE IN FEET

SHEET 16

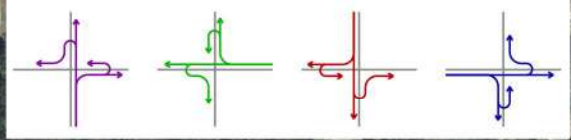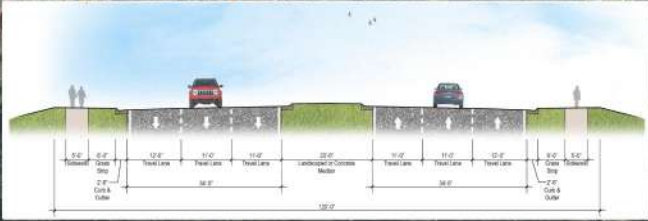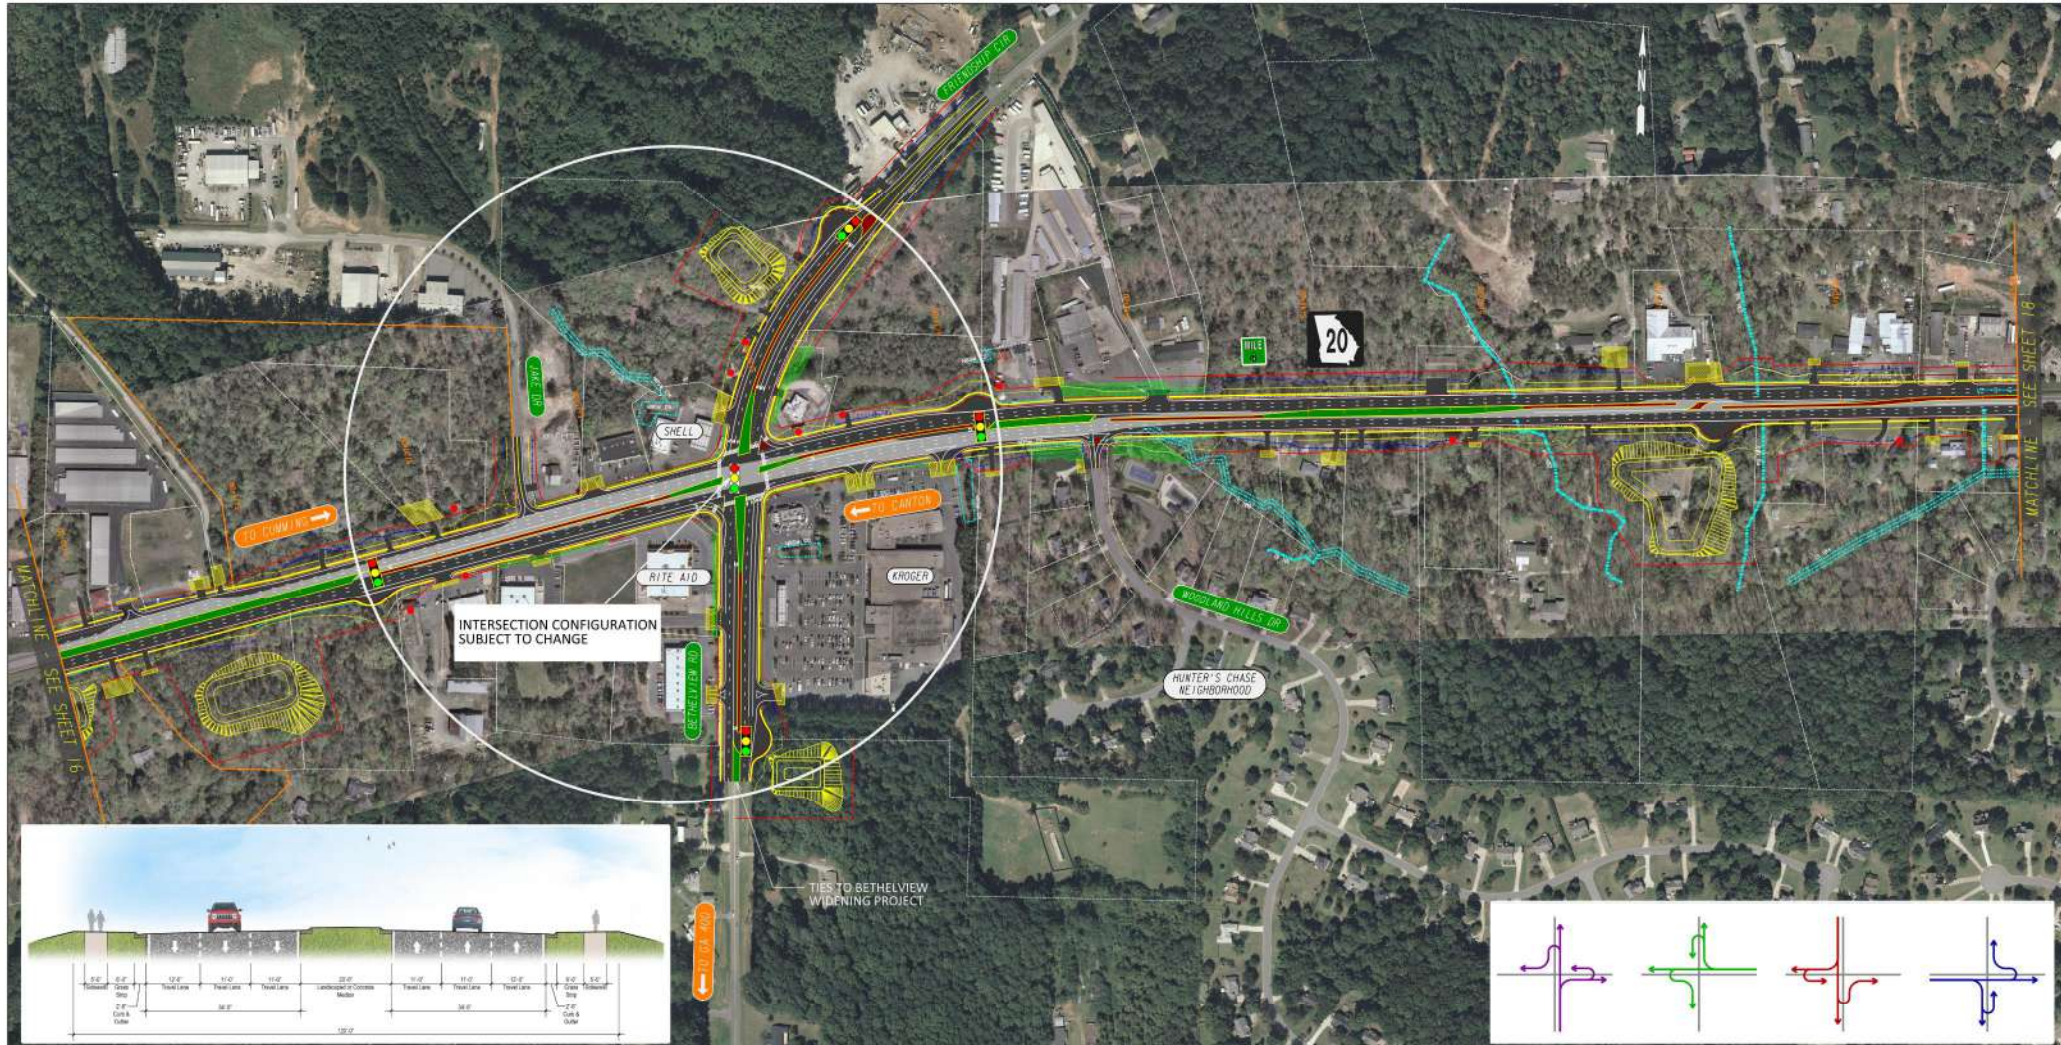



LEGEND	
	HISTORIC RESOURCES
	STREAMS/WETLANDS
	REQUIRED RIGHT-OF-WAY (R/W)
	DRIVEWAY EASEMENT
	PERMANENT EASEMENT
	POTENTIAL DISPLACEMENT
	EXIST. PROPERTY & R/W
	LIMITS
	EXISTING PAVEMENT
	PROPOSED PAVEMENT
	PAVED MEDIAN
	GRASSED MEDIAN
	CURB AND GUTTER
	SIDEWALK
	WALL/BARRIER
	GUARDRAIL
	CEMETERY
	SCHOOL
	CHURCH
	EXISTING TRAFFIC SIGNAL
	PROPOSED TRAFFIC SIGNAL (PENDING SIGNAL WARRANT APPROVAL)
	POTENTIAL POND

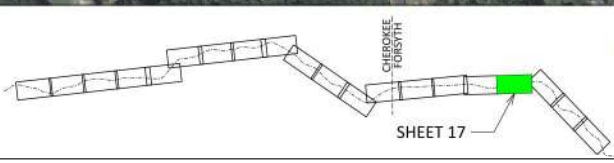

SR 20 - CORRIDOR IMPROVEMENTS
PROPOSED ALIGNMENT


SCALE IN FEET
0 100 200 300

SHEET 17

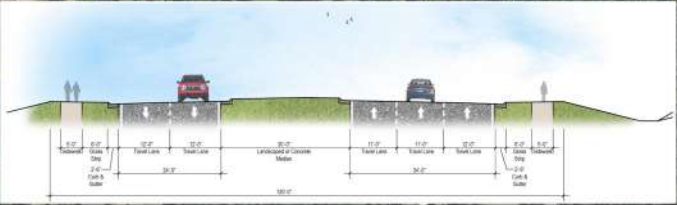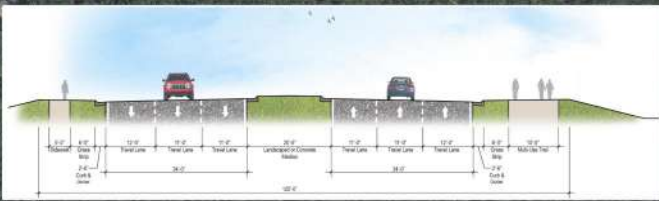

LEGEND


HISTORIC RESOURCES	LIMITS	GUARDRAIL
STREAMS/WETLANDS	EXISTING PAVEMENT	CEMETERY
REQUIRED RIGHT-OF-WAY (R/W)	PROPOSED PAVEMENT	CHURCH
DRIVEWAY EASEMENT	PAVED MEDIAN	EXISTING TRAFFIC SIGNAL
PERMANENT EASEMENT	GRASSED MEDIAN	PROPOSED TRAFFIC SIGNAL (PENDING SIGNAL WARRANT APPROVAL)
POTENTIAL DISPLACEMENT	CURB AND GUTTER	POTENTIAL POND
EXIST. PROPERTY & R/W	SIDEWALK	PROPOSED TRAIL
	WALL/BARRIER	

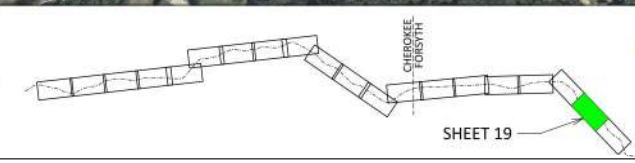

SR 20 - CORRIDOR IMPROVEMENTS
PROPOSED ALIGNMENT


SCALE IN FEET
1" = 100'

SHEET 19

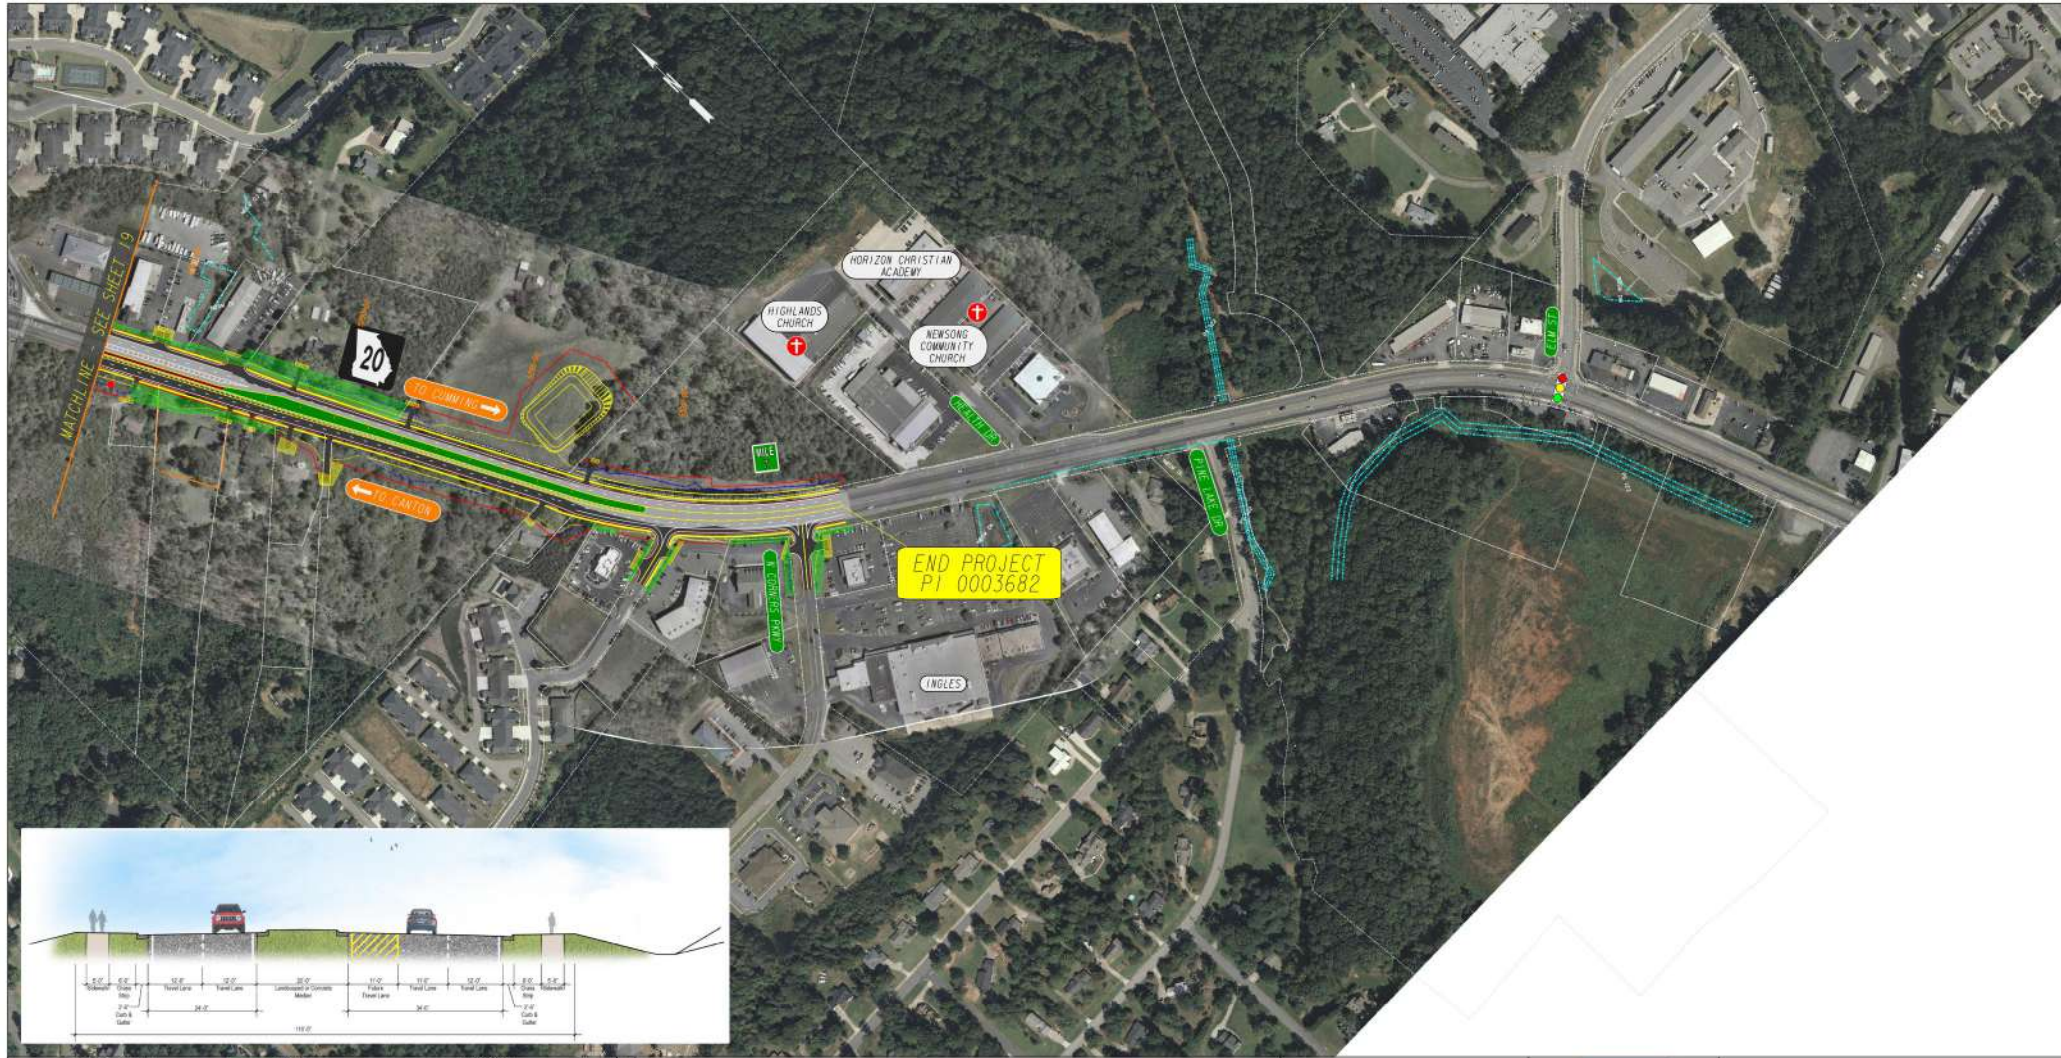

LEGEND

HISTORIC RESOURCES	LIMITS	GUARDRAIL
STREAMS/WETLANDS	EXISTING PAVEMENT	CEMETERY
REQUIRED RIGHT-OF-WAY (R/W)	PROPOSED PAVEMENT	SCHOOL
DRIVEWAY EASEMENT	PAVED MEDIAN	CHURCH
PERMANENT EASEMENT	GRASSED MEDIAN	EXISTING TRAFFIC SIGNAL
POTENTIAL DISPLACEMENT	CURB AND GUTTER	PROPOSED TRAFFIC SIGNAL (PENDING SIGNAL WARRANT APPROVAL)
EXIST. PROPERTY & R/W	SIDEWALK	POTENTIAL POND
	WALL/BARRIER	

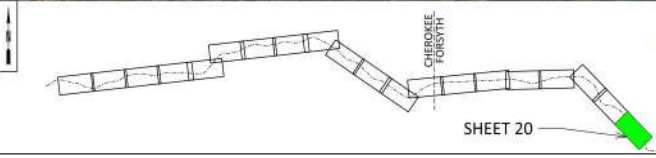

Georgia Department of Transportation

AECOM

SR20
IMPROVEMENTS
CANTON TO CLUMMING

SR 20 - CORRIDOR IMPROVEMENTS
PROPOSED ALIGNMENT

SCALE IN FEET

SHEET 20