



LEGEND			
	HISTORIC RESOURCES		LIMITS
	STREAMS/WETLANDS		EXISTING PAVEMENT
	REQUIRED RIGHT-OF-WAY (R/W)		PROPOSED PAVEMENT
	DRIVEWAY EASEMENT		PAVED MEDIAN
	PERMANENT EASEMENT		GRASSED MEDIAN
	POTENTIAL DISPLACEMENT		CURB AND GUTTER
	EXIST. PROPERTY & R/W		SIDEWALK
			WALL /BARRIER
	GUARDRAIL		CEMETERY
	SCHOOL		CHURCH
	EXISTING TRAFFIC SIGNAL		POTENTIAL POND
	PROPOSED MULTI-USE TRAIL		

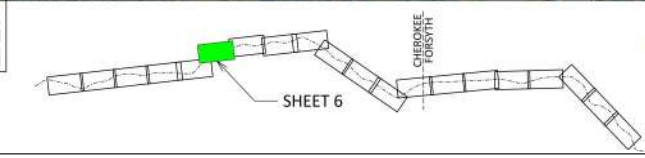


SR 20 - CORRIDOR IMPROVEMENTS
PROPOSED ALIGNMENT

SHEET 6

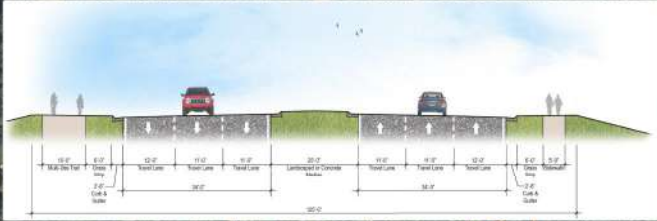

LEGEND	
	HISTORIC RESOURCES
	STREAMS/WETLANDS
	REQUIRED RIGHT-OF-WAY (R/W)
	DRIVEWAY EASEMENT
	PERMANENT EASEMENT
	POTENTIAL DISPLACEMENT
	EXIST. PROPERTY & R/W
	LIMITS
	EXISTING PAVEMENT
	PROPOSED PAVEMENT
	GRASSSED MEDIAN
	CURB AND GUTTER
	SIDEWALK
	WALL /BARRIER
	GUARDRAIL
	CEMETERY
	SCHOOL
	CHURCH
	EXISTING TRAFFIC SIGNAL
	POTENTIAL POND
	PROPOSED MULTI-USE TRAIL

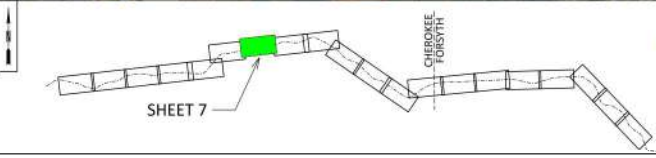

Georgia Department of Transportation



AECOM

SR20 IMPROVEMENTS
 CANTON TO CHAMBERLAIN


SR 20 - CORRIDOR IMPROVEMENTS
 PROPOSED ALIGNMENT

SCALE: 1"=100'

SHEET 7

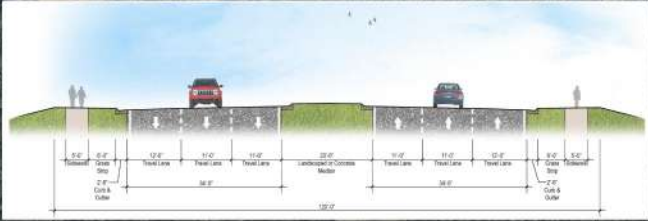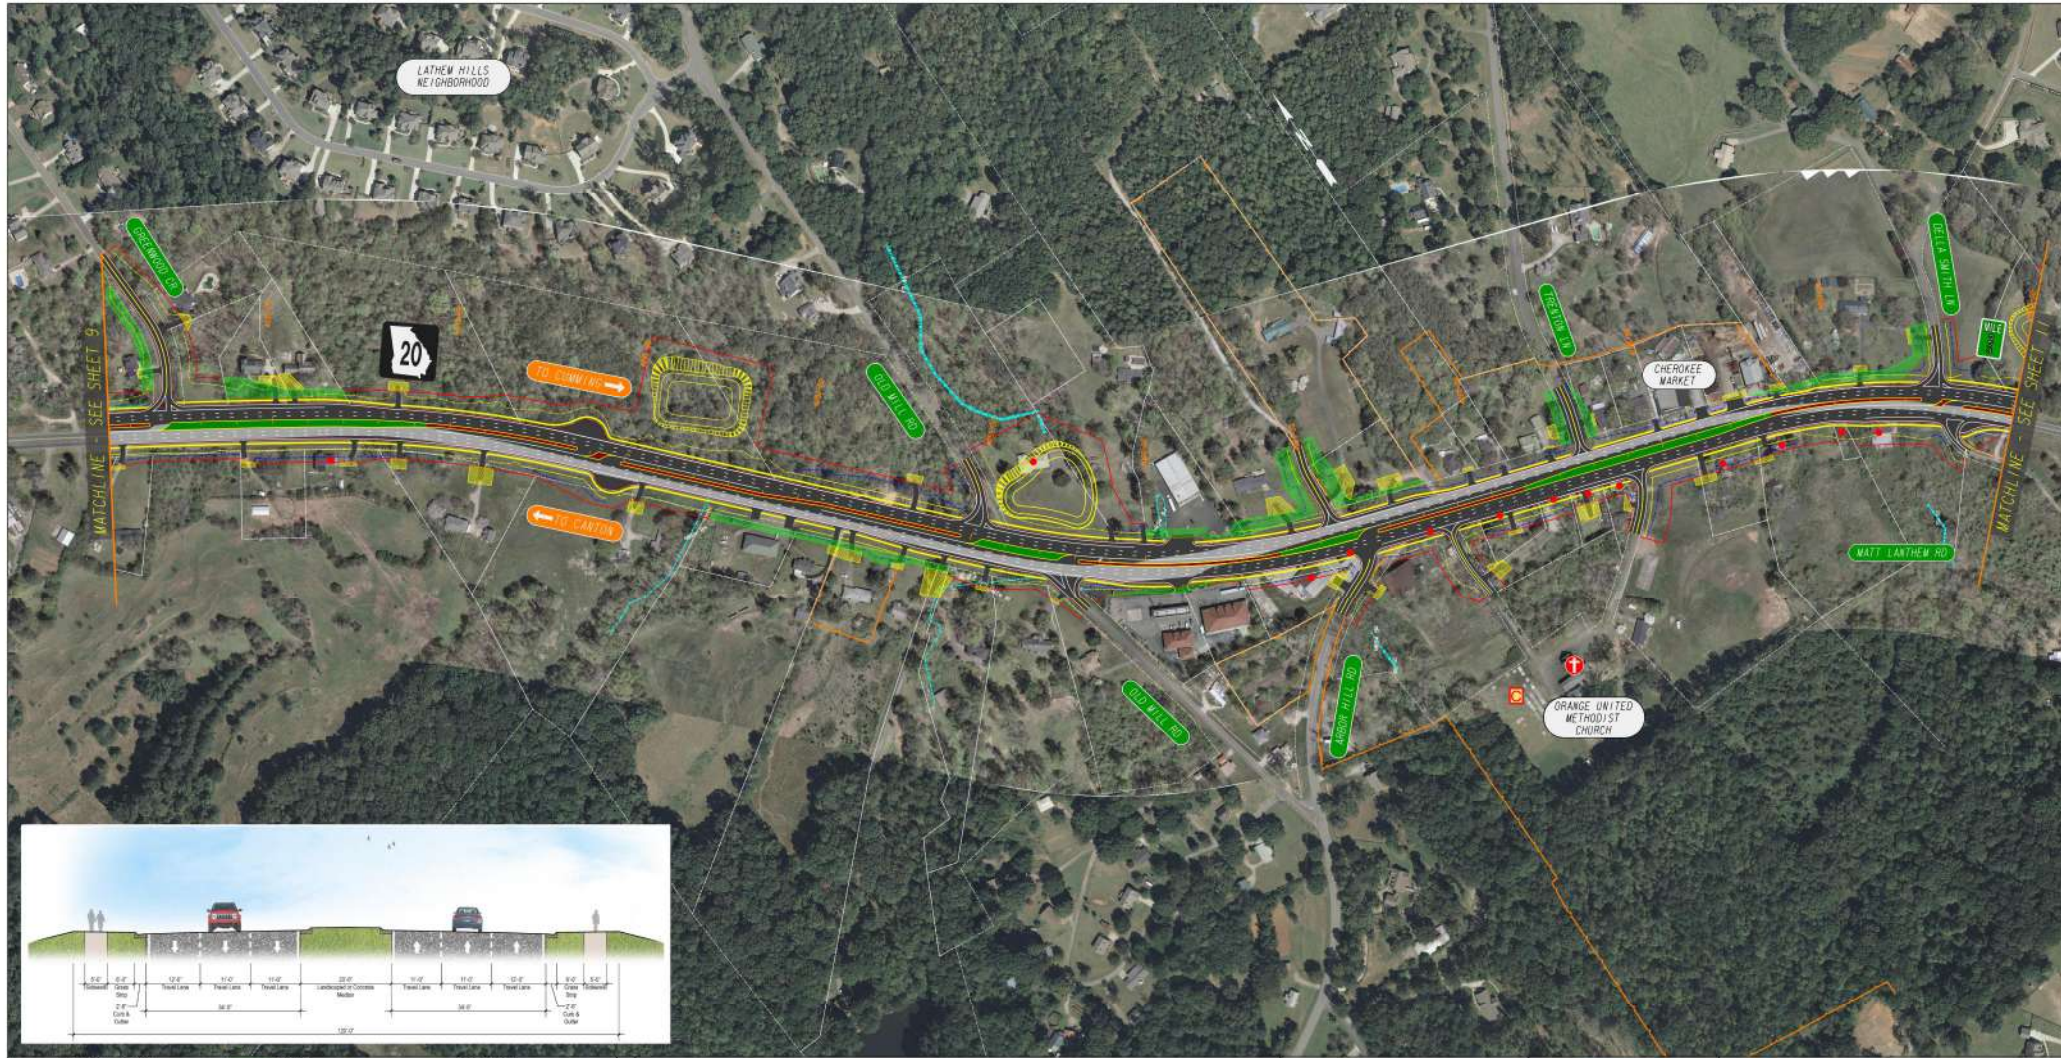

LEGEND	
	HISTORIC RESOURCES
	STREAMS/WETLANDS
	REQUIRED RIGHT-OF-WAY (R/W)
	DRIVEWAY EASEMENT
	PERMANENT EASEMENT
	POTENTIAL DISPLACEMENT
	EXIST. PROPERTY & R/W
	LIMITS
	EXISTING PAVEMENT
	PROPOSED PAVEMENT
	PAVED MEDIAN
	GRASSED MEDIAN
	CURB AND GUTTER
	SIDEWALK
	WALL / BARRIER
	GUARDRAIL
	CEMETERY
	SCHOOL
	CHURCH
	EXISTING TRAFFIC SIGNAL
	PROPOSED TRAFFIC SIGNAL (PENDING SIGNAL WARRANT APPROVAL)
	POTENTIAL POND

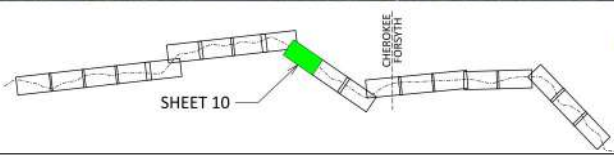

Georgia Department of Transportation

AECOM

SR20
IMPROVEMENTS
CANTON TO CLAMMING

SR 20 - CORRIDOR IMPROVEMENTS
PROPOSED ALIGNMENT



SHEET 10