


TYPICAL SECTION

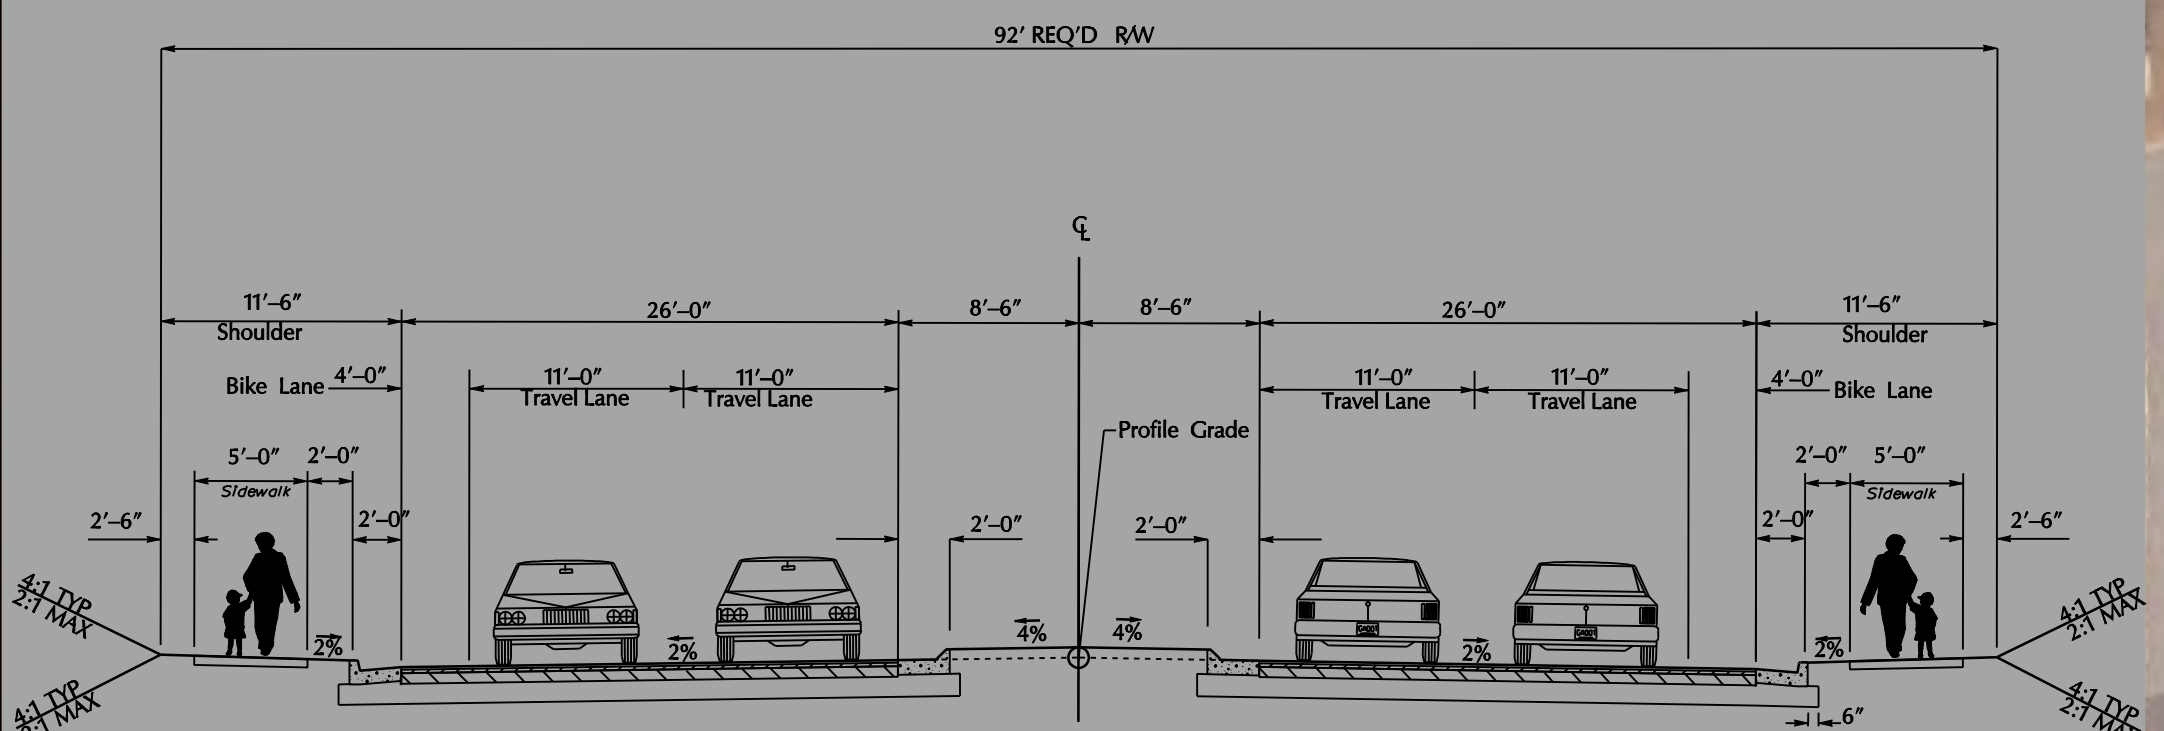

END PROJECT
P.I. No 721780



CONCEPT PLAN - MAY 2010
FULTON COUNTY
WIDENING AND RECONSTRUCTION
S.R 9 /S. MAIN ST. @ UPPER HEMBREE RD
TO S.R. 9 /N. MAIN ST. @ WINDWARD PKWY
PROJECT No.: STP-114-1(84) & (85)
PEMAS011401084 & PEMAS011401085
P.I. No.: 721780 & 721790

- LEGEND
- EXISTING R / W - PROPERTY LINE
 - CUT / FILL LIMITS
 - PROPOSED RIGHT OF WAY
 - PROPOSED EASEMENT
 - PROPOSED GRAVITY WALL
 - PROPOSED RAISED MEDIAN
 - PROPOSED SIDEWALK
 - DRIVEWAY APRON
 - PROPOSED GUARDRAIL
 - ENVIRONMENTALLY SENSITIVE AREA
 - DISPLACEMENT
 - PROPOSED TRAFFIC SIGNAL
 - OBLITERATE EXISTING PAVEMENT

POND
Architects-Engineers-Planners
3500 Parkway Lane
Suite 600
Norcross, Ga. 30092
Phone 678-336-7740
Fax 678-336-7744
Web www.pondco.com

