


TYPICAL SECTION

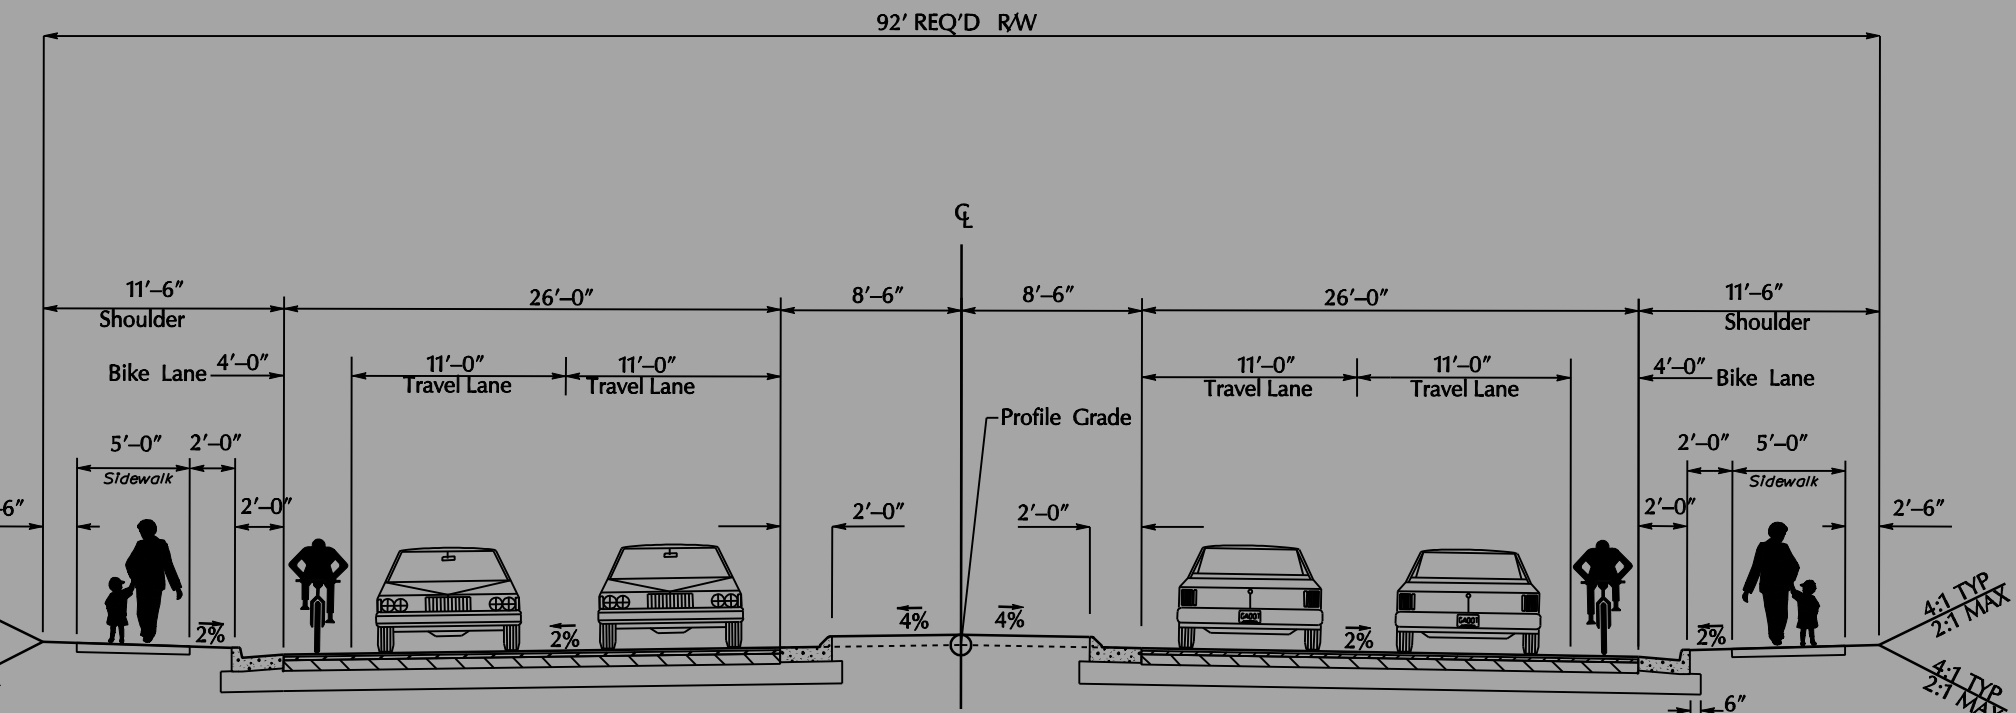

CONCEPT PLAN – MAY 2010  
 FULTON COUNTY  
 WIDENING AND RECONSTRUCTION  
 S.R 9 /S. MAIN ST. @ UPPER HEMBREE RD  
 TO S.R. 9 /N. MAIN ST. @ WINDWARD PKWY  
 PROJECT No.: STP-114-1(84) & (85)  
 P.E.M.S.011401084 & P.E.M.S.011401085  
 P.I. No.: 721780 & 721790

**LEGEND**

- EXISTING R / W - PROPERTY LINE
- CUT / FILL LIMITS
- PROPOSED RIGHT OF WAY
- PROPOSED EASEMENT
- PROPOSED GRAVITY WALL
- PROPOSED RAISED MEDIAN
- PROPOSED SIDEWALK
- DRIVEWAY APRON
- PROPOSED GUARDRAIL
- ENVIRONMENTALLY SENSITIVE AREA
- DISPLACEMENT
- PROPOSED TRAFFIC SIGNAL
- OBLITERATE EXISTING PAVEMENT

**POND**  
 Architects-Engineers-Planners  
 3500 Parkway Lane  
 Suite 600  
 Norcross, Ga. 30092  
 Phone: 678-336-7740  
 Fax: 678-336-7744  
 Web: www.pondco.com

**GOVT**  
 Keeping Georgia on the Move



BEGIN PROJECT  
 P.I. No 721790

