


**LEGEND**

- PROPOSED RIGHT OF WAY
- OVERHEAD ELEC. LINE
- MINOR O.H. ELEC. STRUCTURE
- MAJOR O.H. ELEC. STRUCTURE
- PROPOSED EDGE OF PAVEMENT / PROPOSED MEDIAN
- PROPOSED STRIPING
- PROPOSED CENTERLINE
- WETLANDS
- EXISTING BODY OF WATER
- POTENTIAL HISTORIC PROPERTY
- EXISTING PROPERTY LINE
- PROPOSED SIGNALIZED INTERSECTION
- BUSINESS OR RESIDENTIAL DISPLACEMENT

PREPARED BY:  
**ARCADIS**

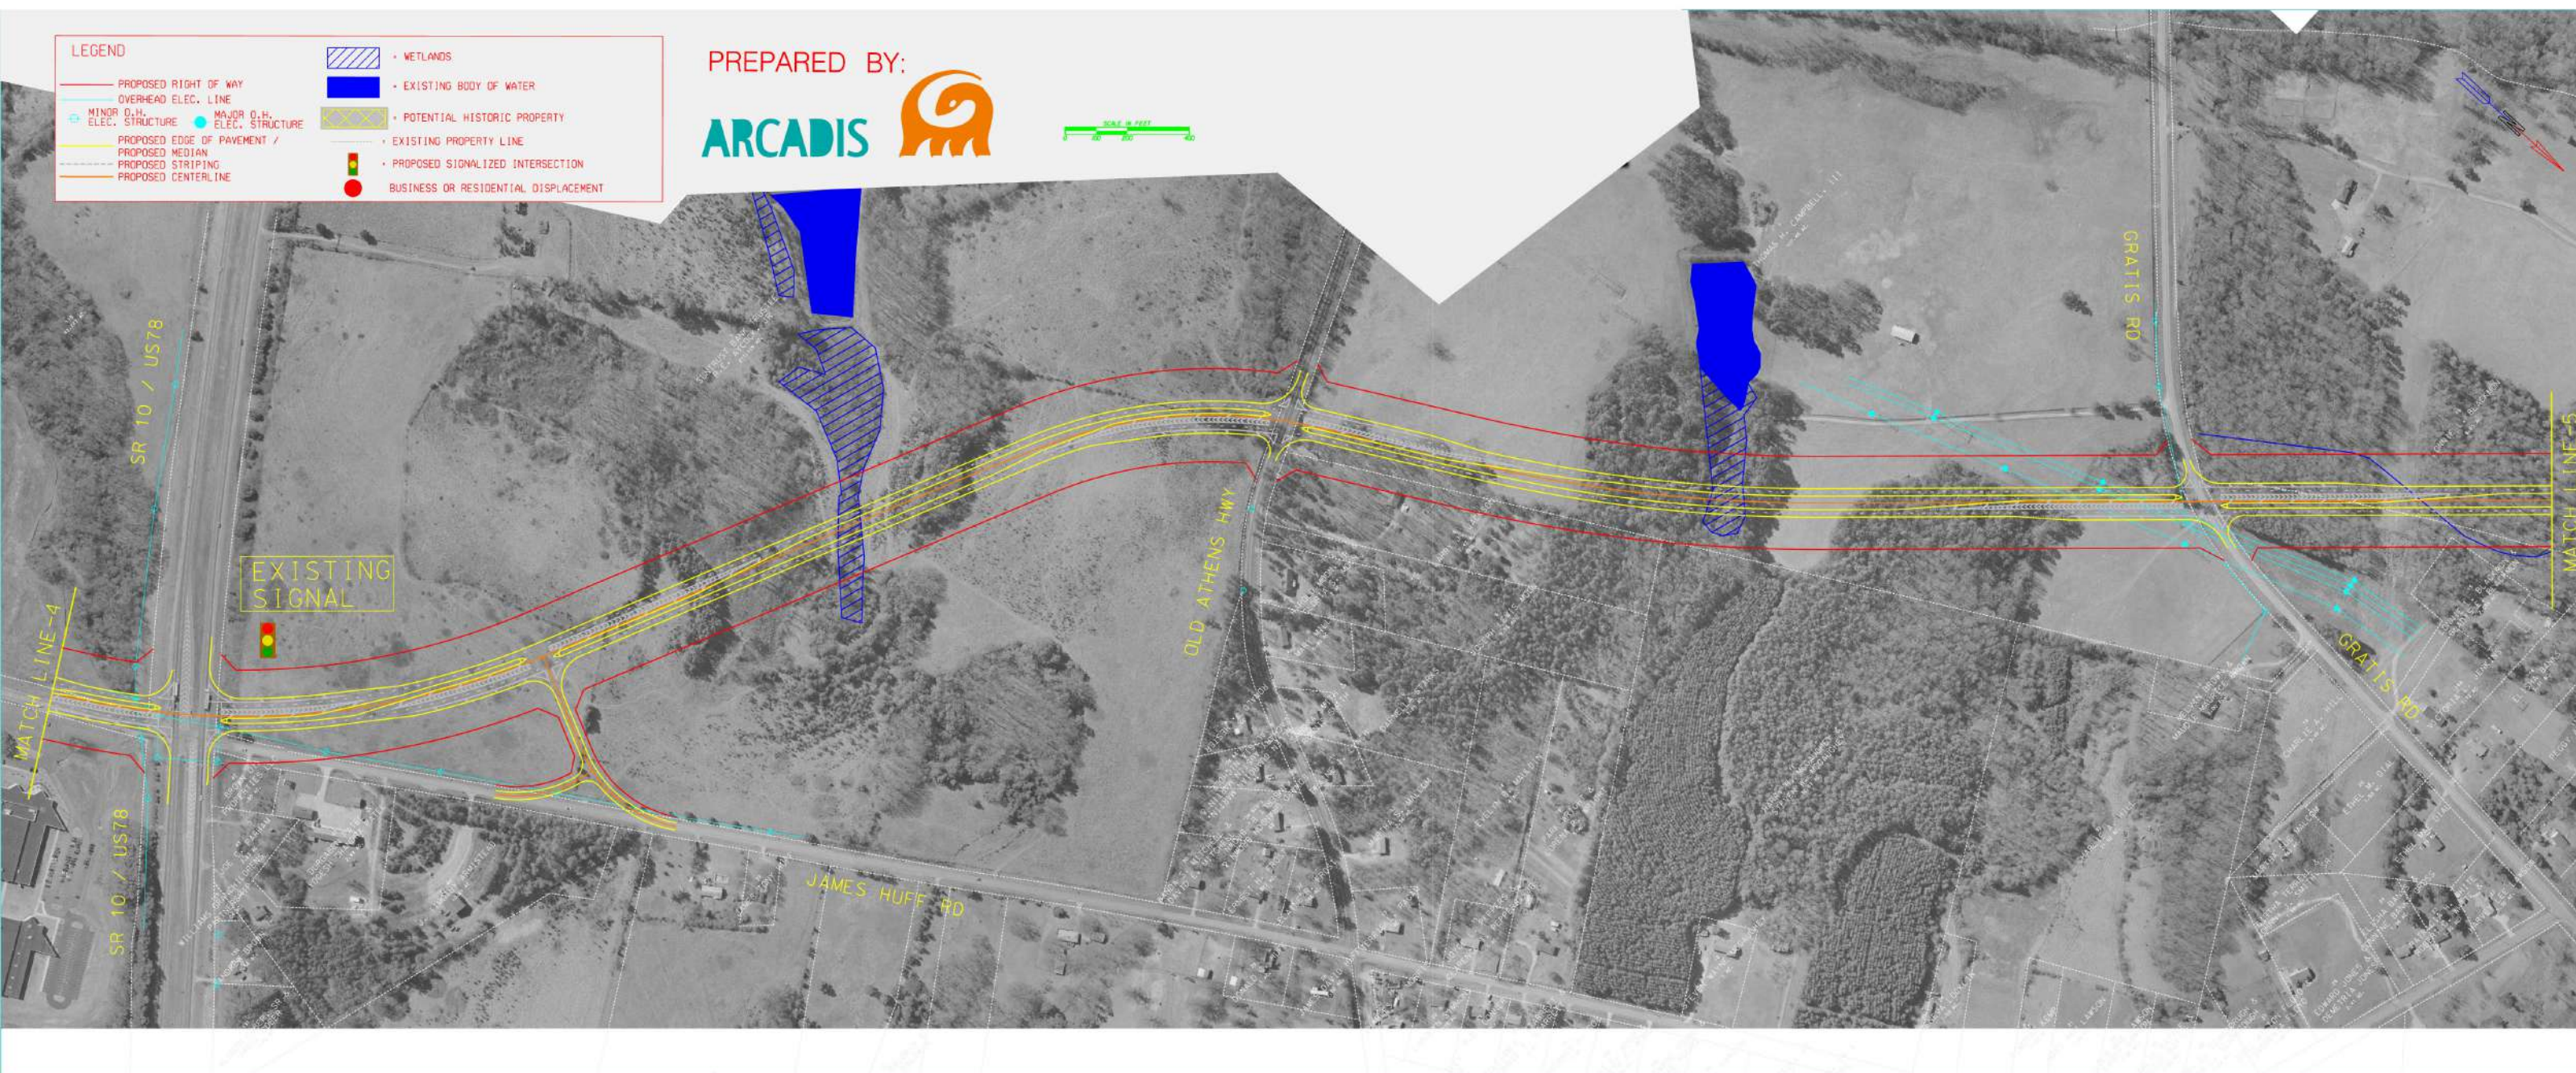

EXISTING SIGNAL



SR 10 / US78

SR 10 / US78

JAMES HUFF RD

OLD ATHENS HWY

GRATIS RD

GRATIS RD

MATCH LINE-4

MATCH LINE-5